



DO NOT SCALE FROM DRAWING

Rev No	Revision Note	Date	Signature
01	FIRST ISSUE	23/01/01	
02	UPDATED	27/02/03	

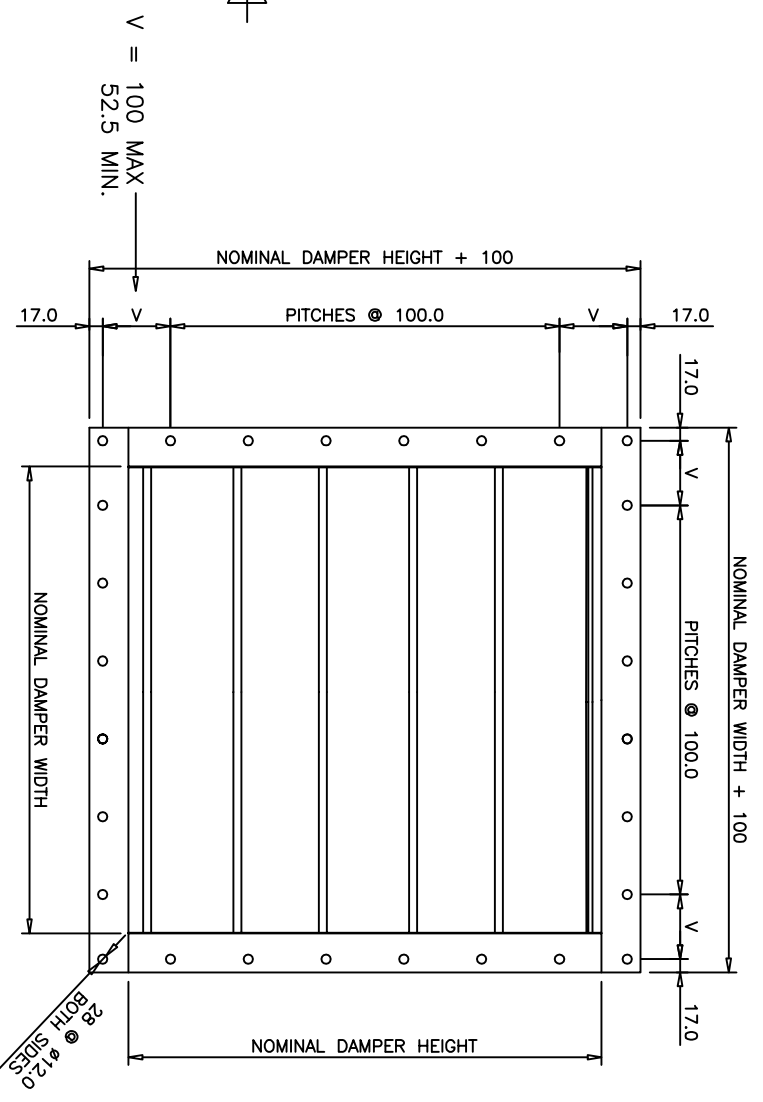

FRONT ELEVATION

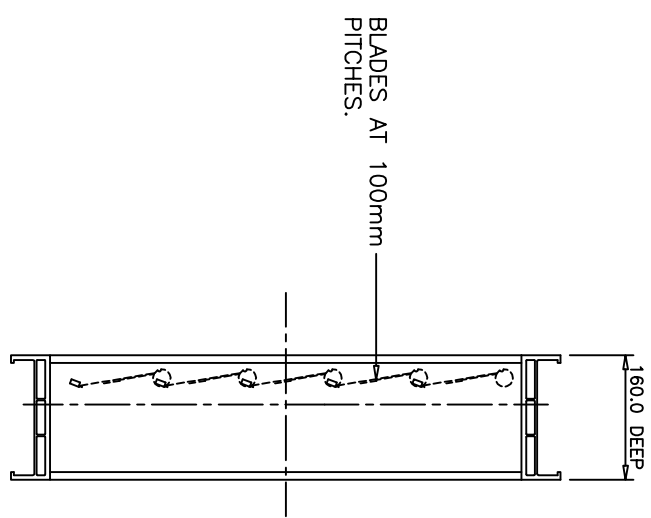

SIDE ELEVATION

NOTES:

OPERATING CONDITIONS:  
 VELOCITY: 0 TO 5m/s  
 TEMPERATURE: -10 TO +40 deg. C

CONSTRUCTION:

CASING: 6.0mm THK. DOUBLE SKIN EXTRUDED PVC. 160mm AND 50mm FLANGES c/w 10mm RETURN EDGES.  
COLOUR: RAL 7011.  
BLADES: 6.0mm THK PVC, COLOUR RAL 7011.  
BUSHES: NYLON.

1 2 3 4 5 6

B100 PVC	uPVC	LOW VELOCITY P.V.C. NON-RETURN DAMPER	Directory //CUSTOMER REFER.. /	Date 23/01/01	Scale 1:10
Drawn by M TOMLINSON	Checked by		CUSTOMER REFERENCE DRAWING		
		KONVEKTA LTD. KNOWSLEY ROAD IND. EST. HASLINGDEN, ROSSENDALE, TEL: 01706 227018 FAX: 01706 831124	B100-PVC_CR01		

THIS DRAWING IS THE PROPERTY OF KONVEKTA LTD AND MUST BE RETURNED ON REQUEST. IT MUST NOT BE PASSED TO A THIRD PARTY WITHOUT WRITTEN PERMISSION. ©