
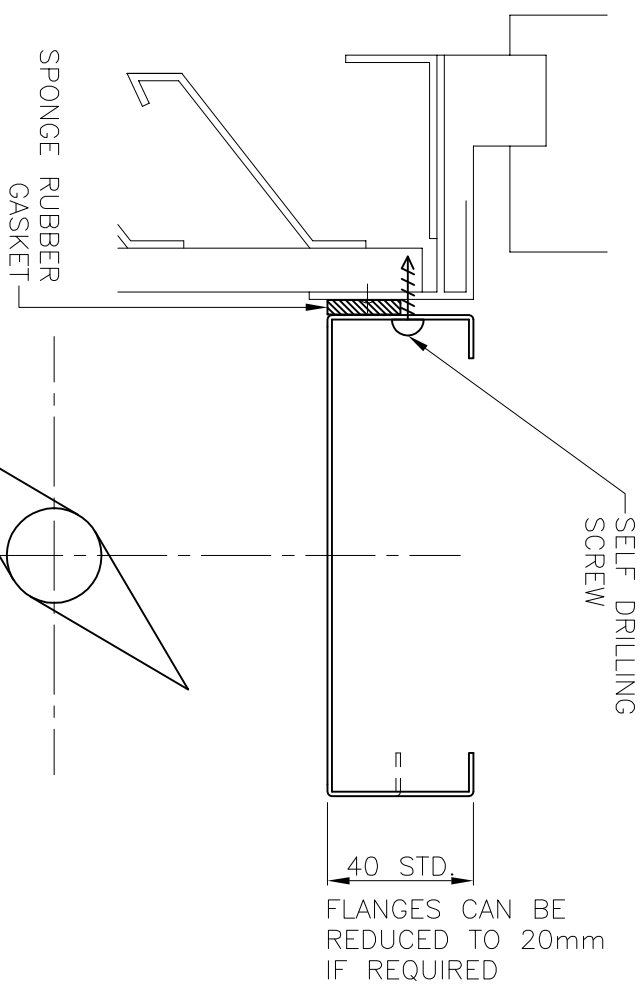


DO NOT SCALE FROM DRAWING

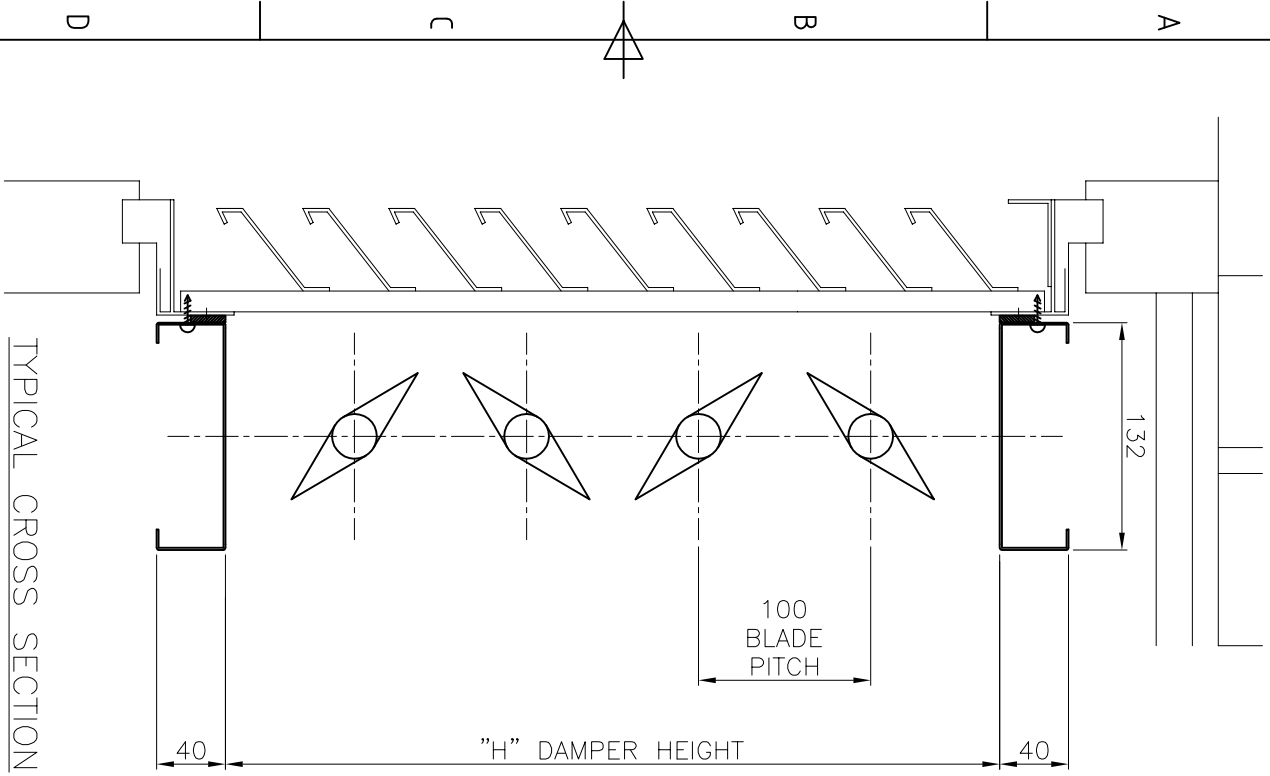

Rev No	Revision Note	Date	Signature
01	FIRST ISSUE	16/06/00	

KWL+K200 GALV.	DAMPERS/LOUVRE - MOUNTING DETAIL
Drawn by B. WINTERBOTTOM	Checked by
Directory //CUST...REF...	Date 18/06/08
Scale NTS	

**KONVERTA LTD.**  
 KNOWLESY ROAD IND. EST.  
 HASLINGDEN, ROSSONDALE  
 TEL: 01706 227018  
 FAX: 01706 831124  
 E-MAIL: [sales@konverta.co.uk](mailto:sales@konverta.co.uk)  
 WEB PAGE: [www.konverta.co.uk](http://www.konverta.co.uk)

DAMPER FIXING ARRANGEMENT  
 KWL+K200-CR07

THIS DRAWING IS THE PROPERTY OF KONVERTA LTD. AND MUST BE RETURNED ON REQUEST. IT MUST NOT BE PASSED TO A THIRD PARTY WITHOUT WRITTEN PERMISSION.

